



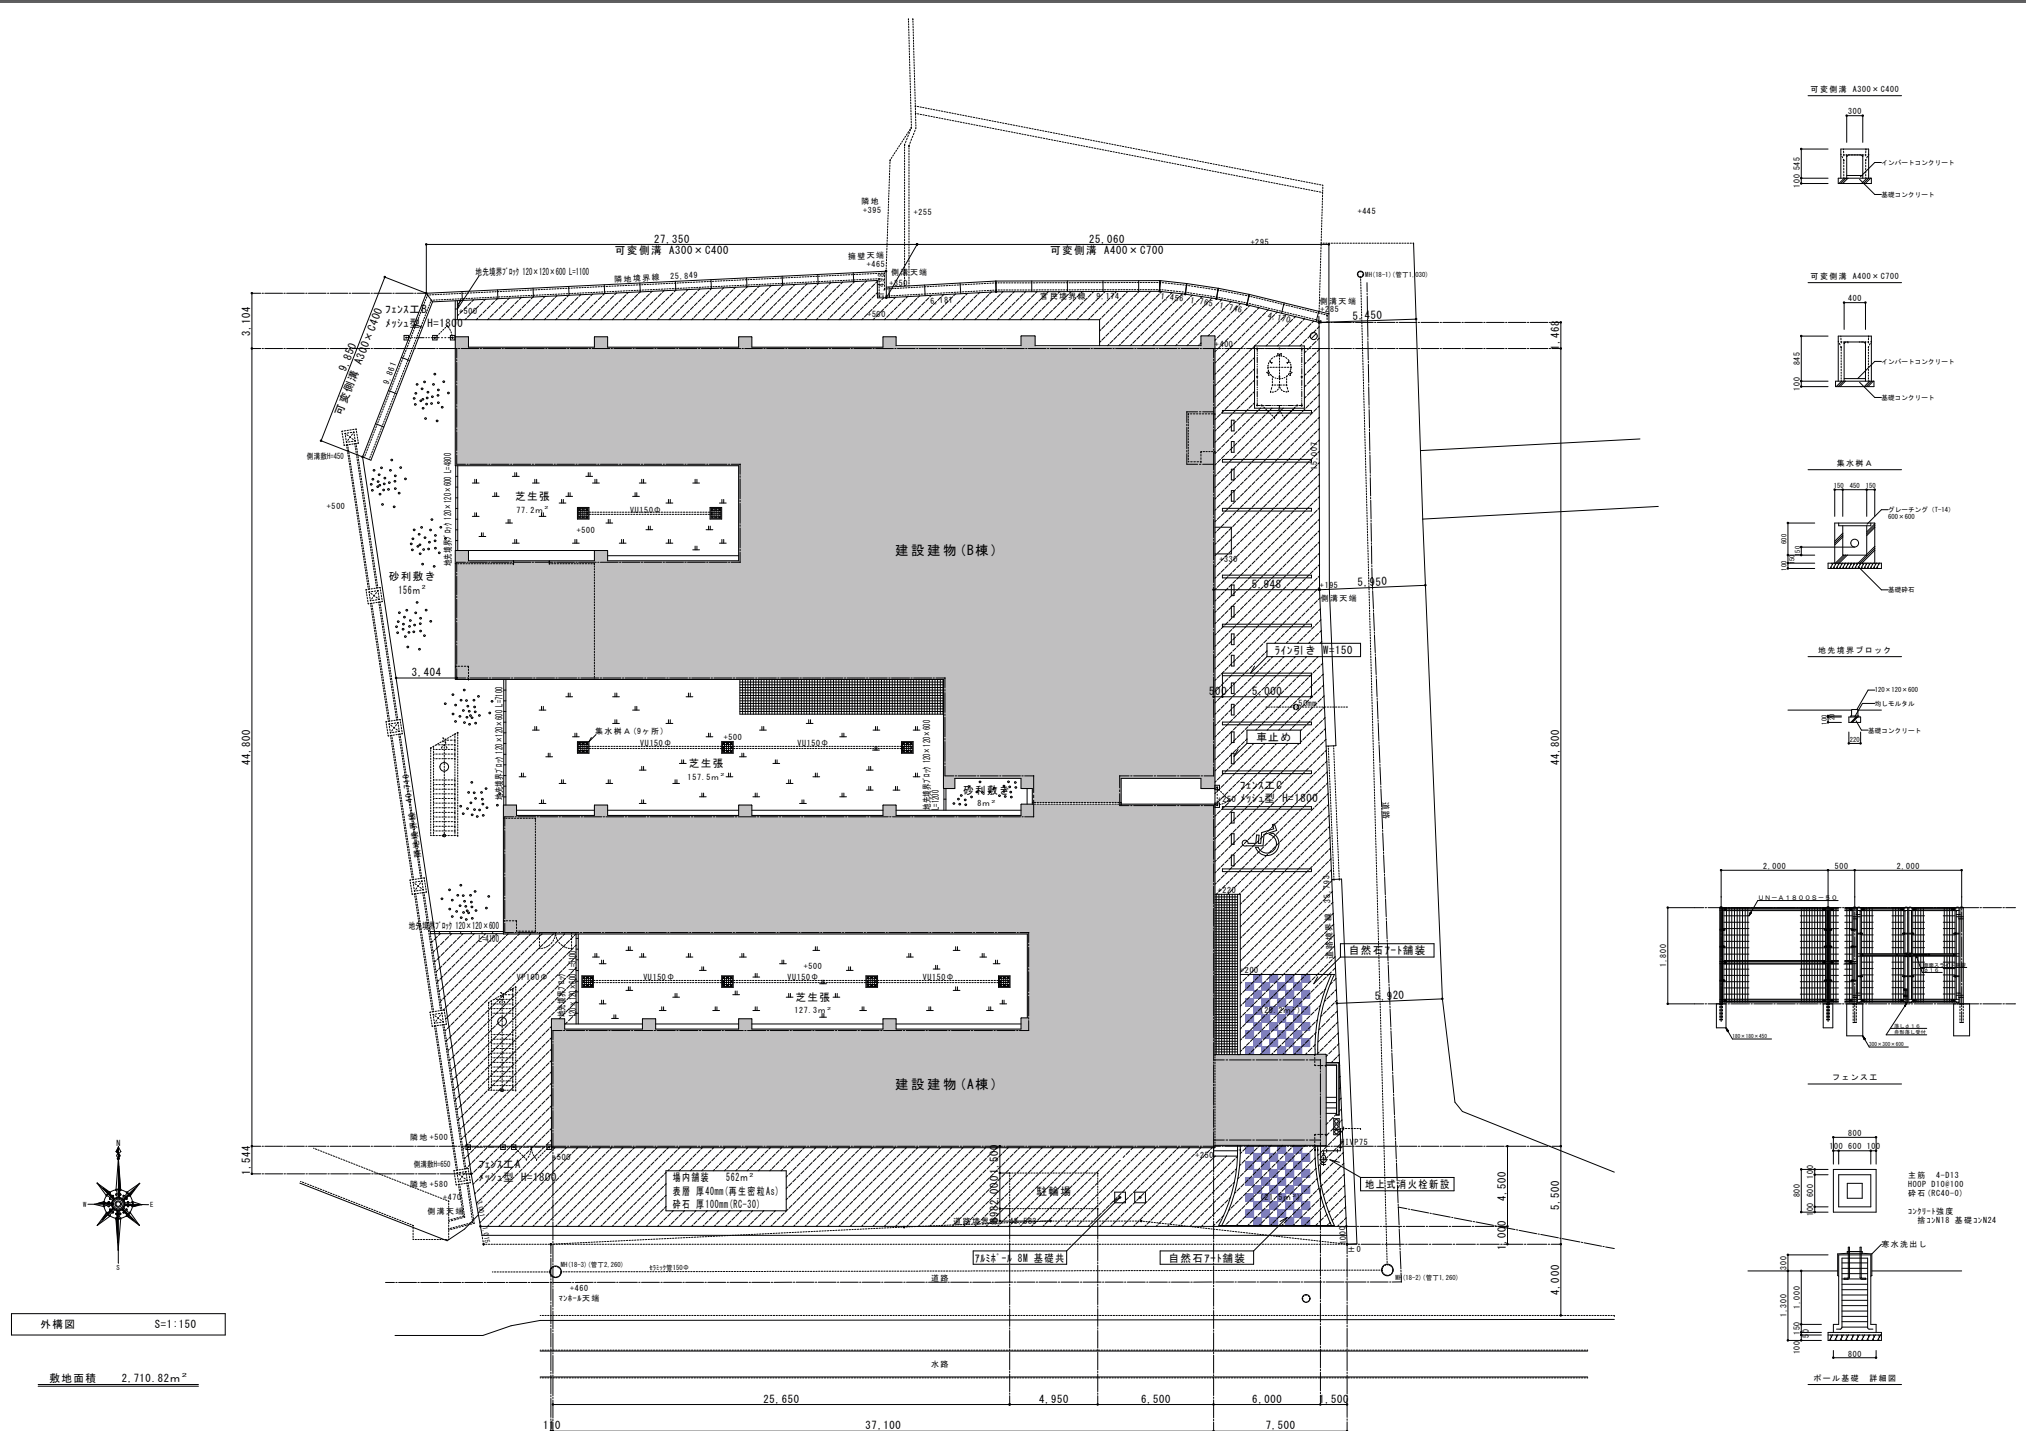

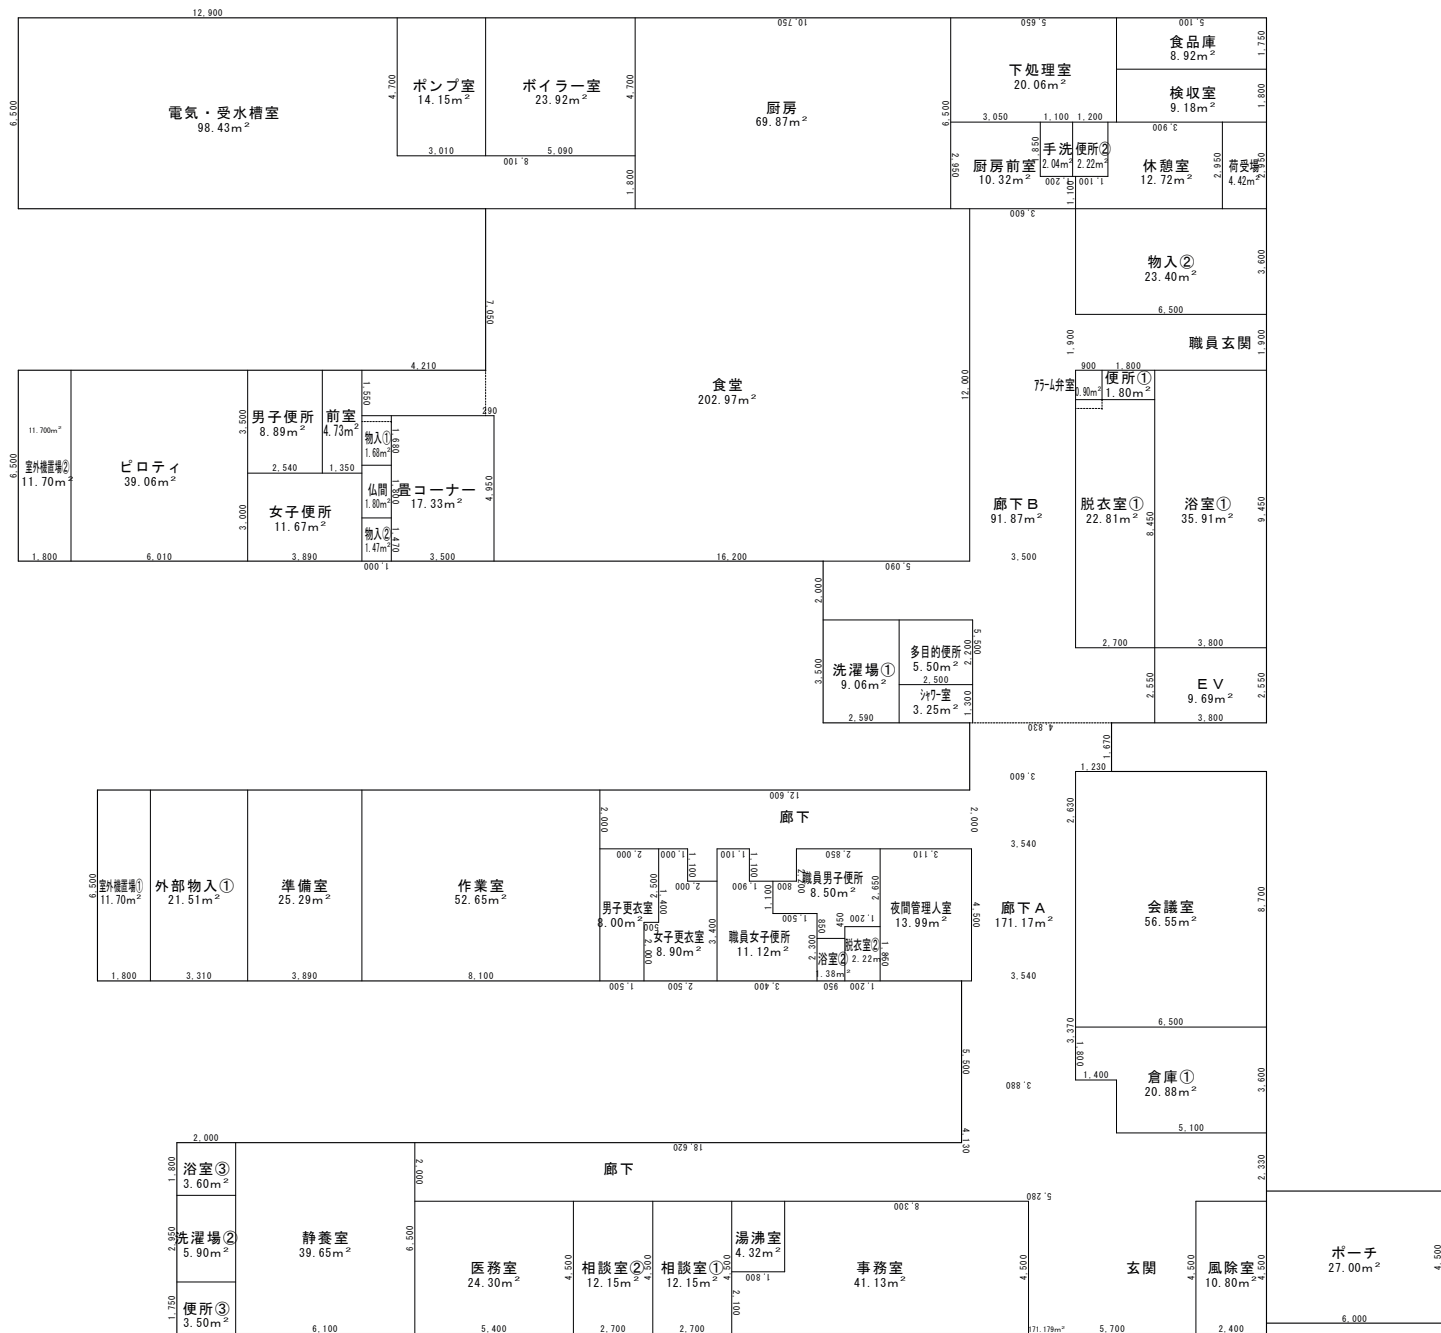

1 階床面積 1,380.10m²

